


F.H.W.A. REGION NO.	STATE	FED. AID PROJ. NO.	SHEET NO.	TOTAL SHEETS
3	MD.		2	5


12" SIGNALS

(R)
5-8

(Y)
1-4

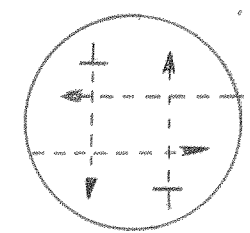

FLASHING
OPERATION

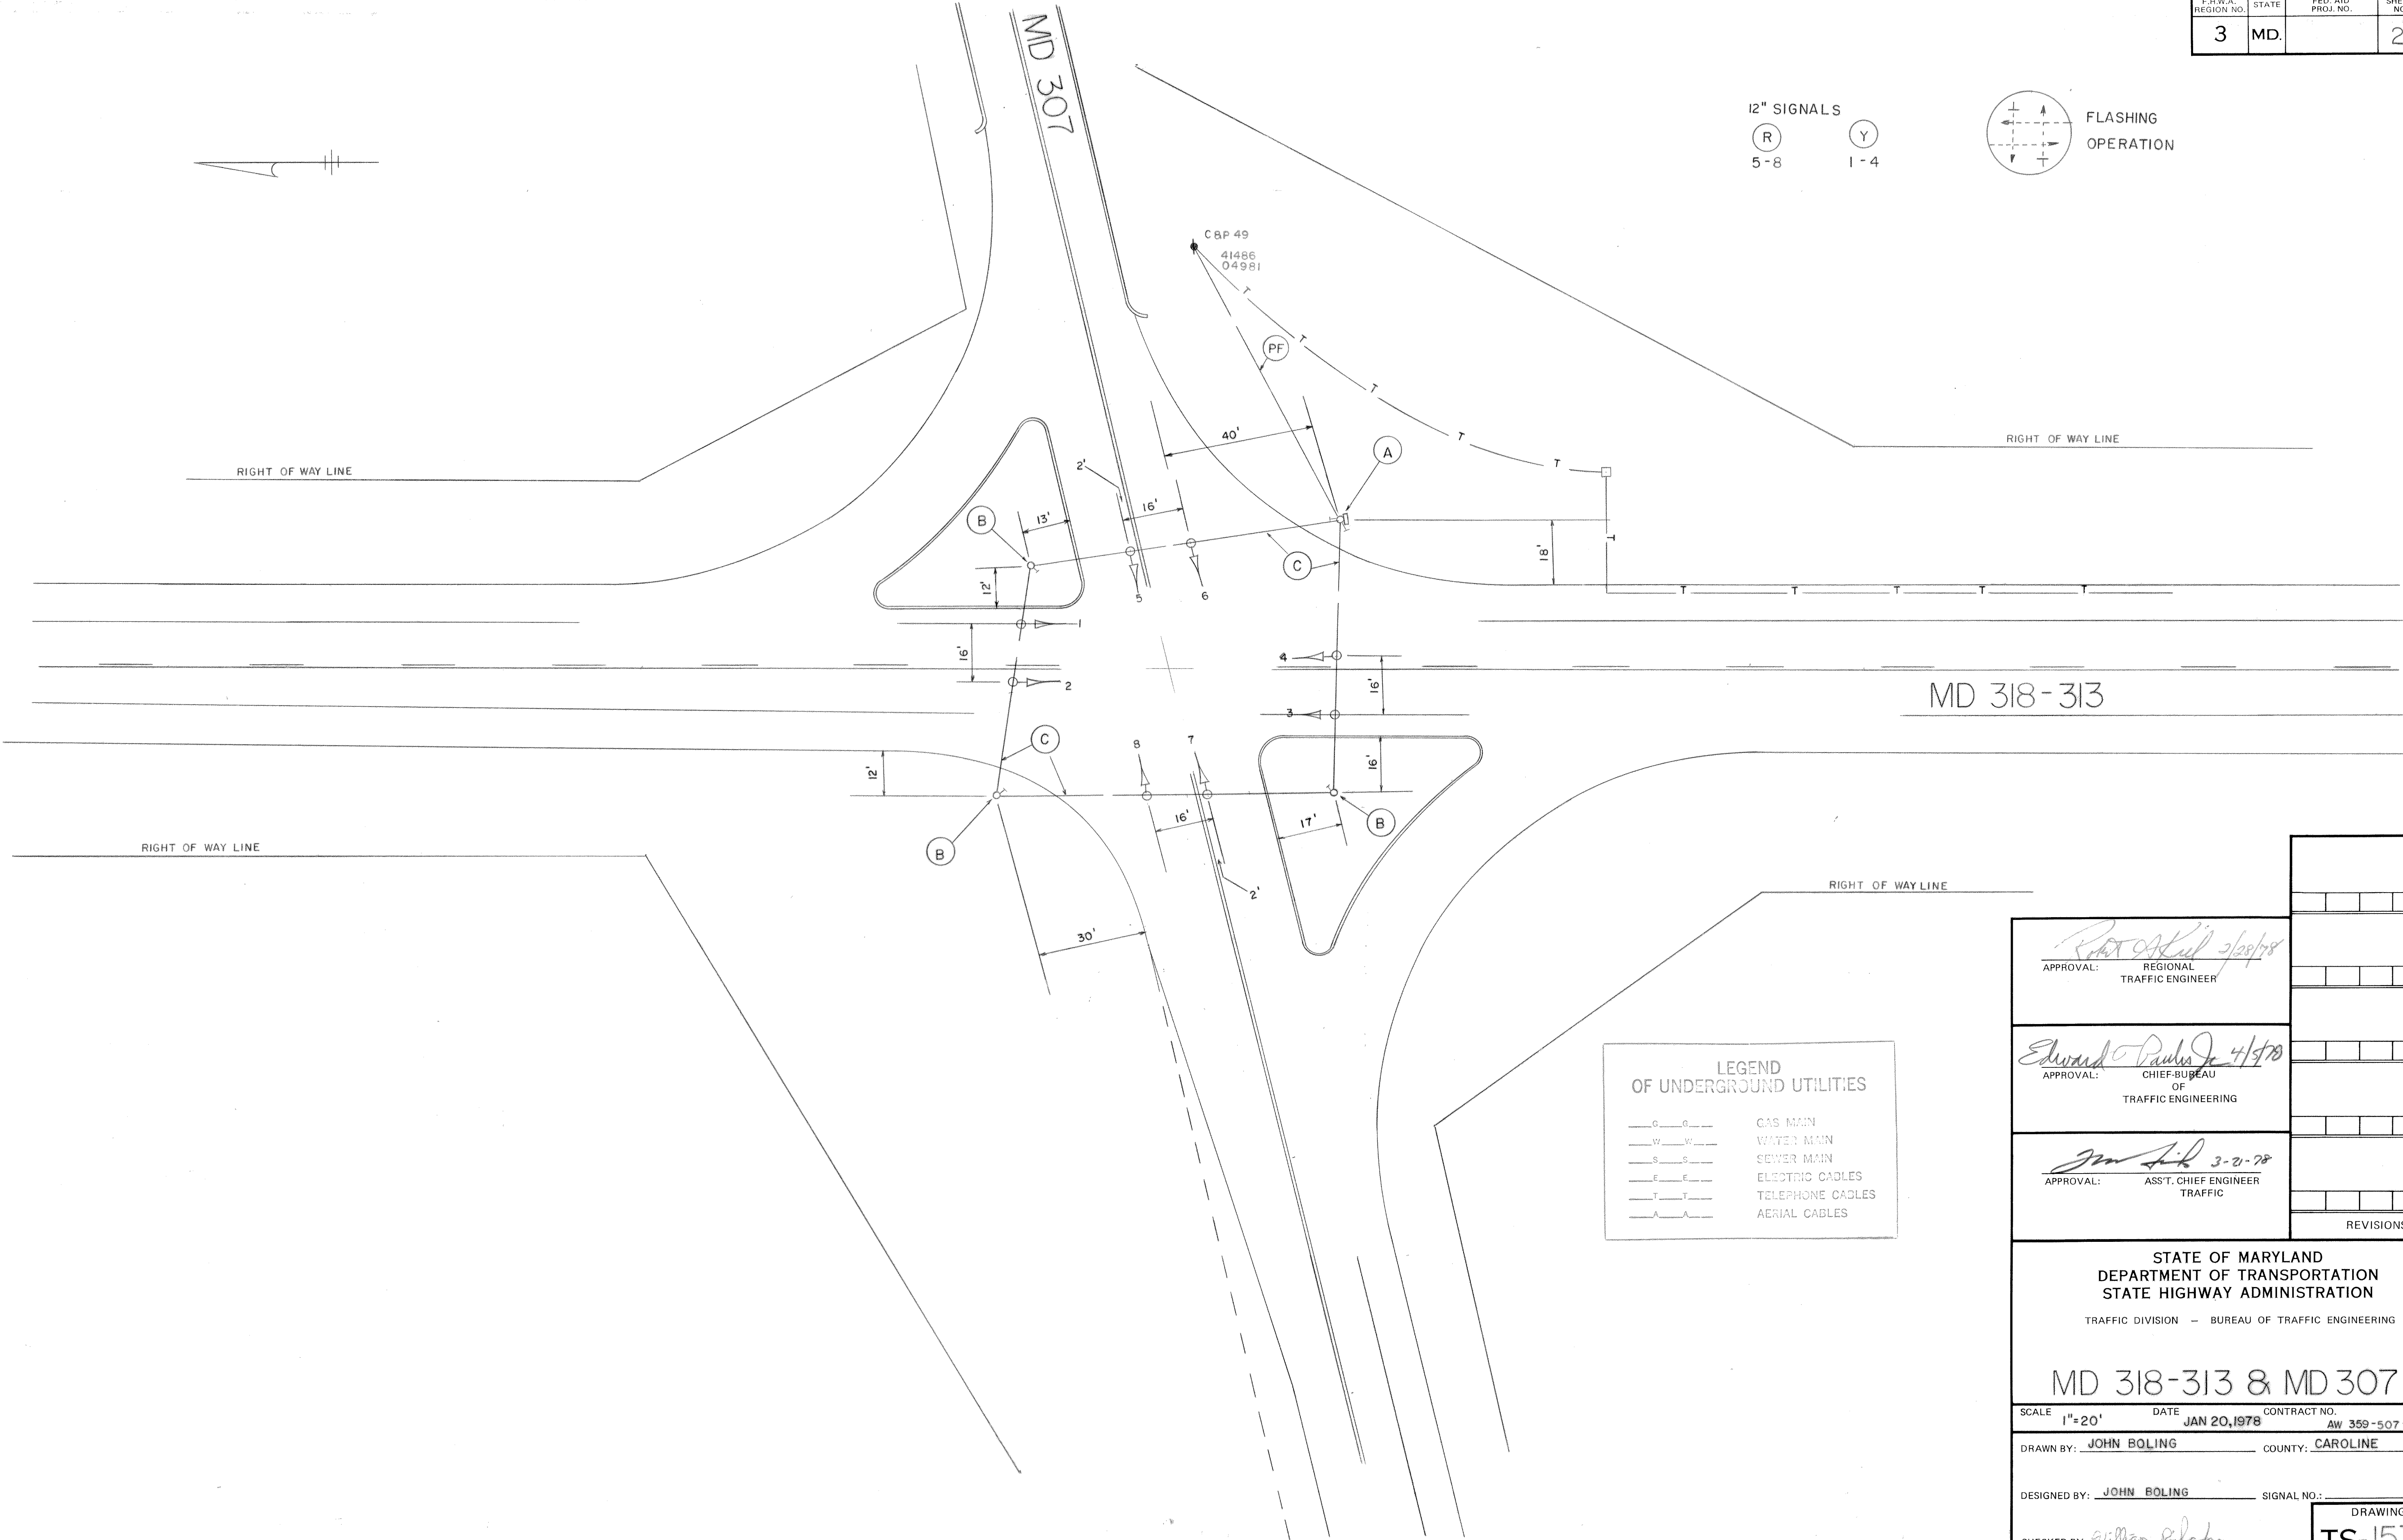

C&P 49
41486
04981

MD 318-313

LEGEND
OF UNDERGROUND UTILITIES

— G — G —

— W — W —

— S — S —

— E — E —

— T — T —

— A — A —

GAS MAIN

WATER MAIN

SEWER MAIN

ELECTRIC CABLES

TELEPHONE CABLES

AERIAL CABLES

Robert A. Hall 2/20/78

APPROVAL: REGIONAL
TRAFFIC ENGINEER

Edward Pauls Jr. 4/5/78

APPROVAL: CHIEF-BUREAU
OF
TRAFFIC ENGINEERING

Jim Sik 3-20-78

APPROVAL: ASST. CHIEF ENGINEER
TRAFFIC

REVISIONS

STATE OF MARYLAND
DEPARTMENT OF TRANSPORTATION
STATE HIGHWAY ADMINISTRATION
TRAFFIC DIVISION — BUREAU OF TRAFFIC ENGINEERING

MD 318-313 & MD 307

SCALE 1"=20' DATE JAN 20, 1978 CONTRACT NO. AW 359-507-085

DRAWN BY: JOHN BOLING COUNTY: CAROLINE

DESIGNED BY: JOHN BOLING SIGNAL NO.: DRAWING NO. TS-1572

CHECKED BY: *William R. Schuch*